


2-Lane Typical Section



4-Lane Undivided Typical Section

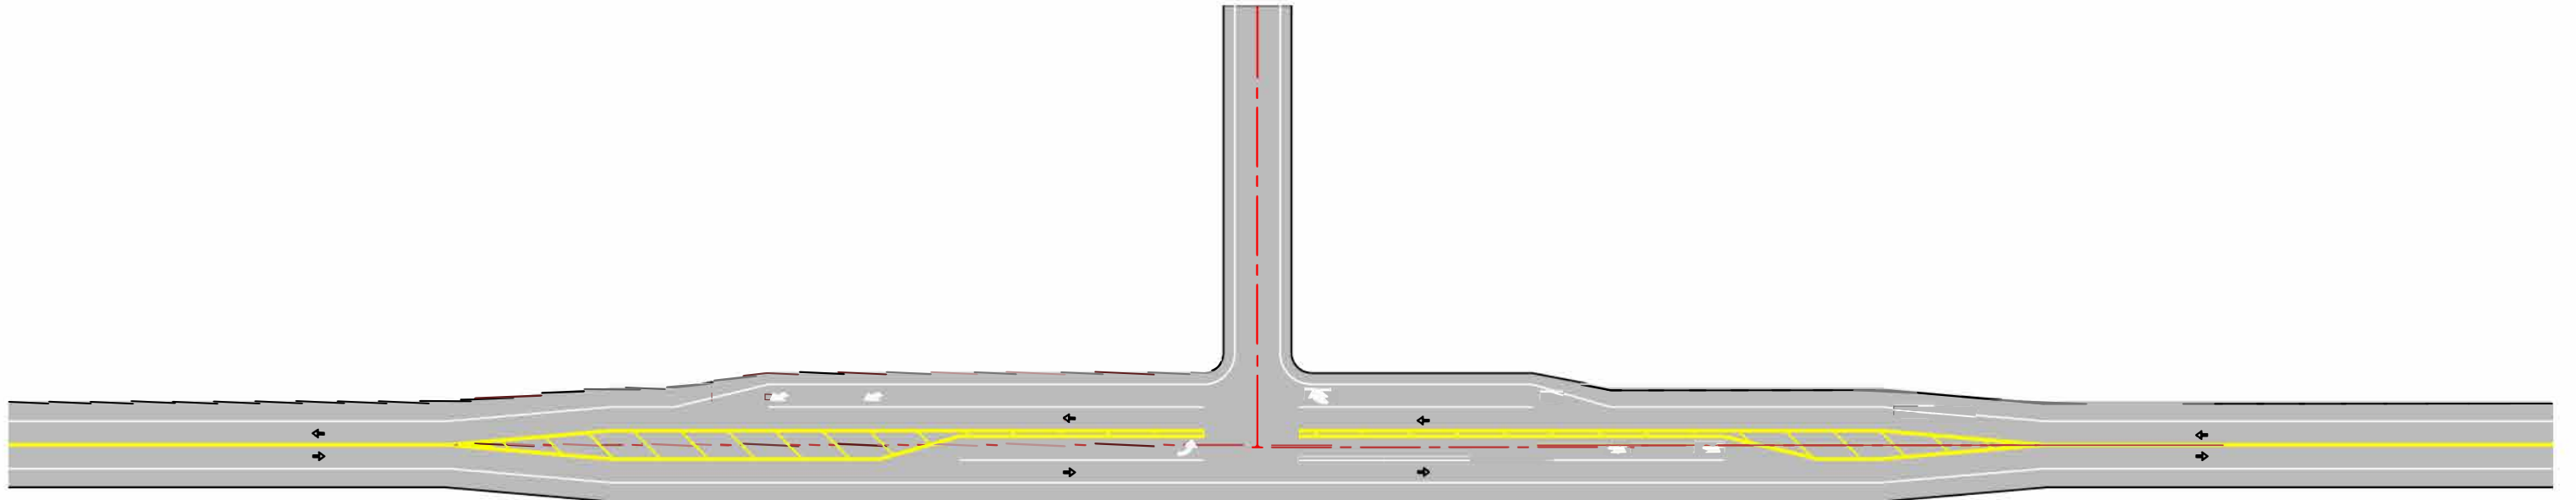