




Enhanced 2-Lane Alternative

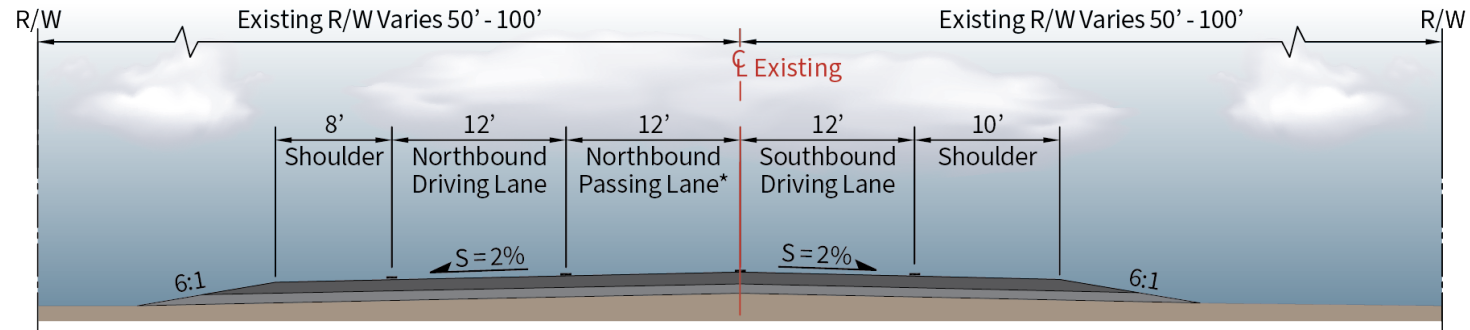

* Typical section shown for segments with a northbound passing lane. Sporadic passing lanes will also be provided for the southbound direction of travel.

